


VICINITY MAP  
SCALE 1"=2000

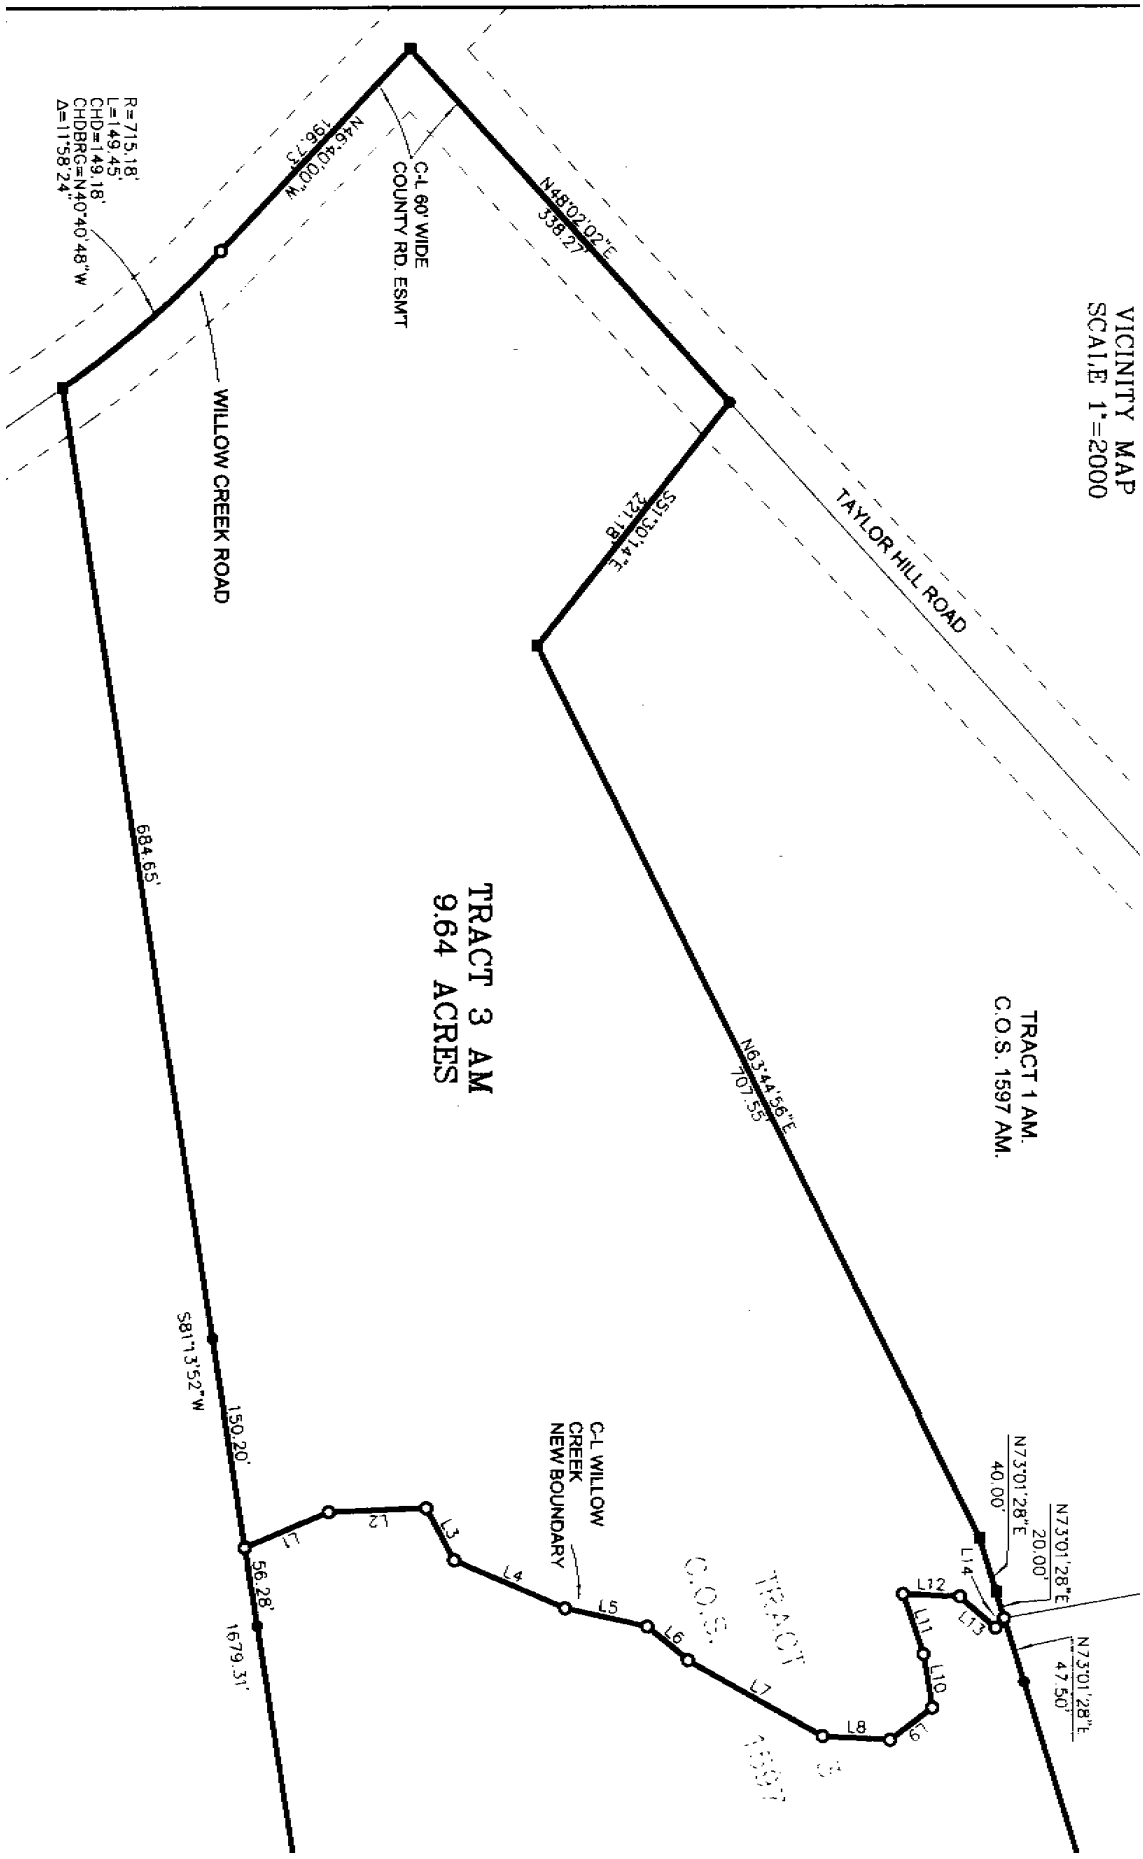

TRACT 3 AM  
9.64 ACRES

TRACT 1 AM.  
C.O.S. 1597 AM.

TRACT 5 AM  
C.O.S. 1597 AM.

R=715.18'  
L=149.45'  
CHD=149.18'  
CHDBRC=N40°40'48"W  
Δ=11°58'24"

C-L WILLOW  
CREEK  
NEW BOUNDARY

C-L 60' WIDE  
COUNTY RD. ESMT

TAYLOR HILL ROAD

WILLOW CREEK ROAD

684.65'

S81°13'52"W

150.20'

1679.31'

L1

L2

L3

L4

L5

L6

L7

L8

L9

L10

L11

L12

L13

L14

N73°01'28"E

20.00'

N73°01'28"E

47.50'

N73°01'28"E

40.00'

N63°44'55"E  
707.55'

S51°30'14"E  
221.18'

N48°40'00"W  
198.13'